


LAPPSET®

PARKOUR


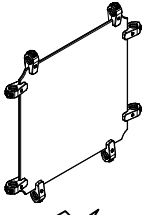
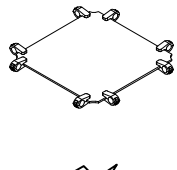
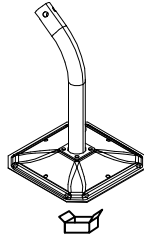

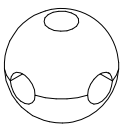
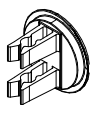
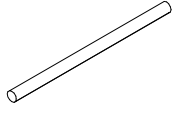
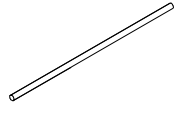
ASENNUSOHJE
MONTERINGSANSVISNING
INSTALLATION INSTRUCTION
AUFBAUANLEITUNG
NOTICE D'INSTALLATION

DATE: 22.3.2013



220532

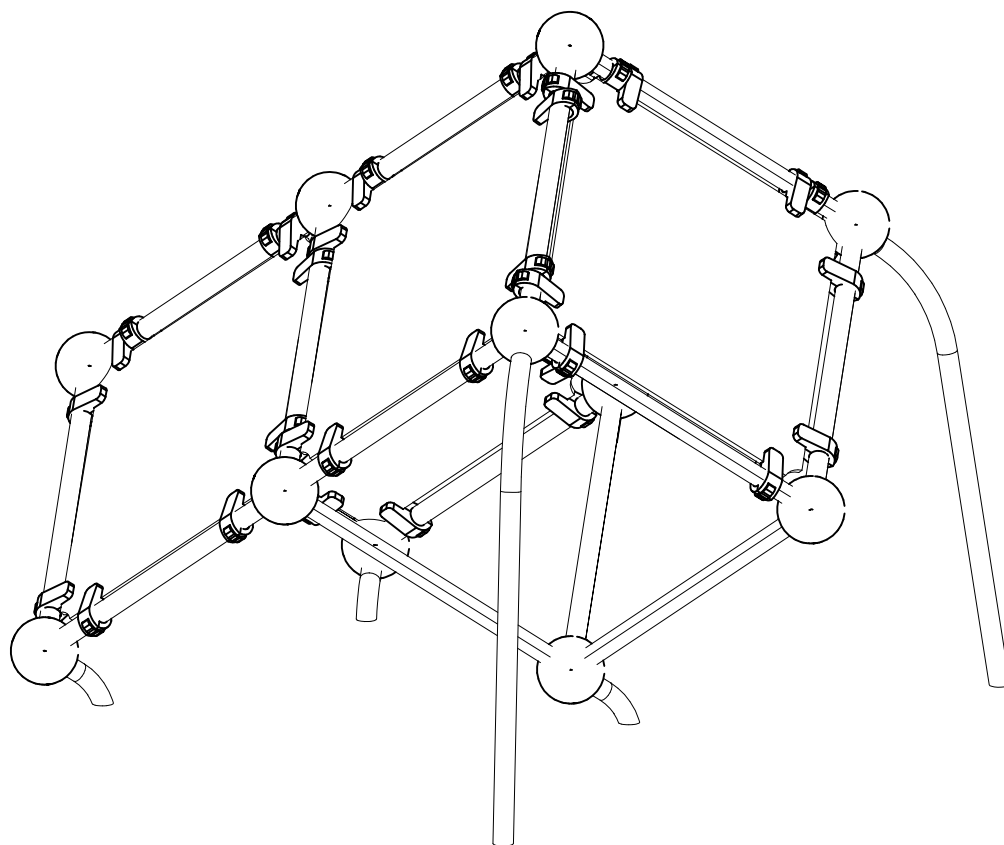



DATE: 22.3.2013



<p>702341</p> <p>PCS</p> <p>1</p>  <p>90x50</p>	<p>703456</p> <p>PCS</p> <p>2</p> 	<p>703459</p> <p>PCS</p> <p>3</p> 	<p>703638</p> <p>PCS</p> <p>3</p> 	<p>703640</p> <p>PCS</p> <p>2</p> 	<p>902134</p> <p>PCS</p> <p>11</p> 
<p>902157</p> <p>PCS</p> <p>27</p>  <p>60x60x2</p>	<p>902424</p> <p>PCS</p> <p>11</p>  <p>L 1034</p>	<p>904389</p> <p>PCS</p> <p>3</p>  <p>L 2148</p>			



— EN Impact Area 20.1 m² (216 sq ft)
 - - - Falling Space 22 m² (237 sq ft)
 Grid size = 500mm (20" in)

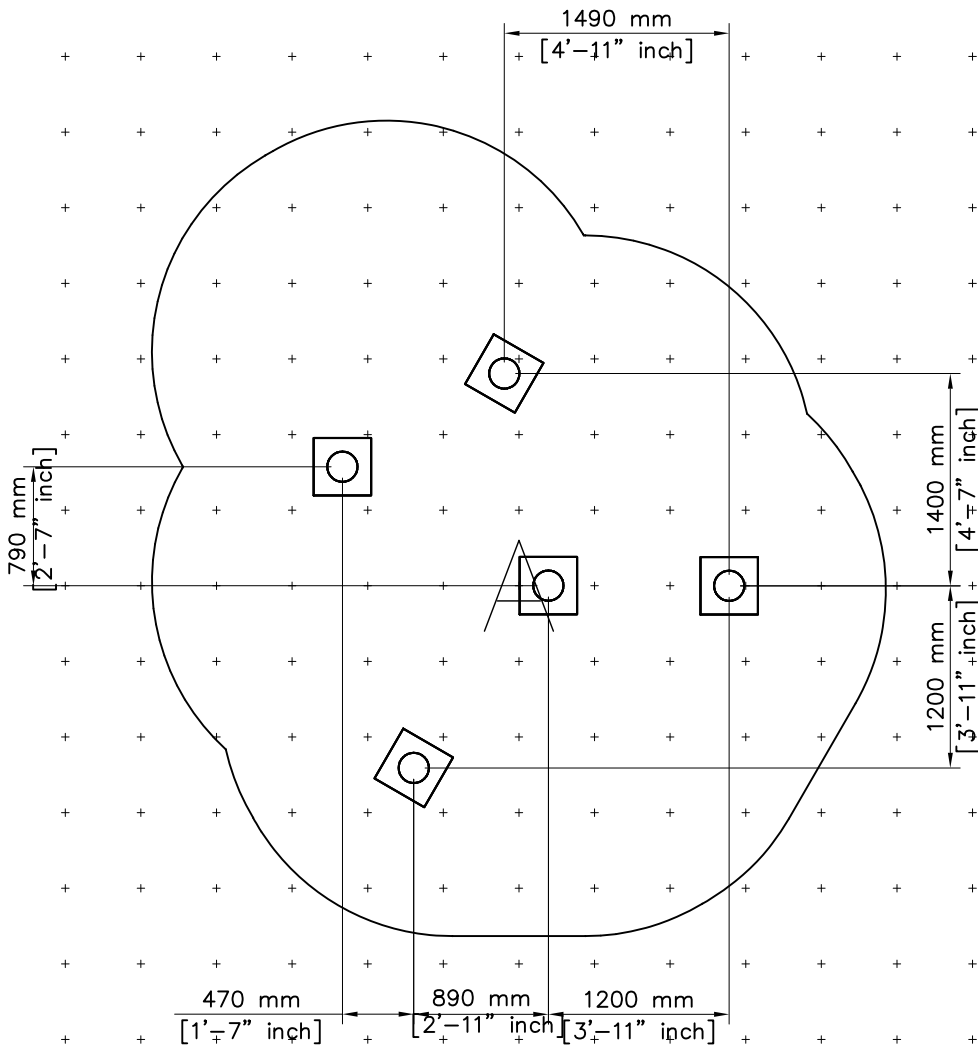
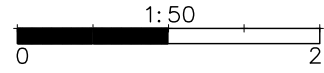


- EN Impact Area 20.1 m² (216 sq ft)
- - - - Falling Space 22 m² (237 sq ft)
- Max Falling Height 2180 mm (7'-2" in)

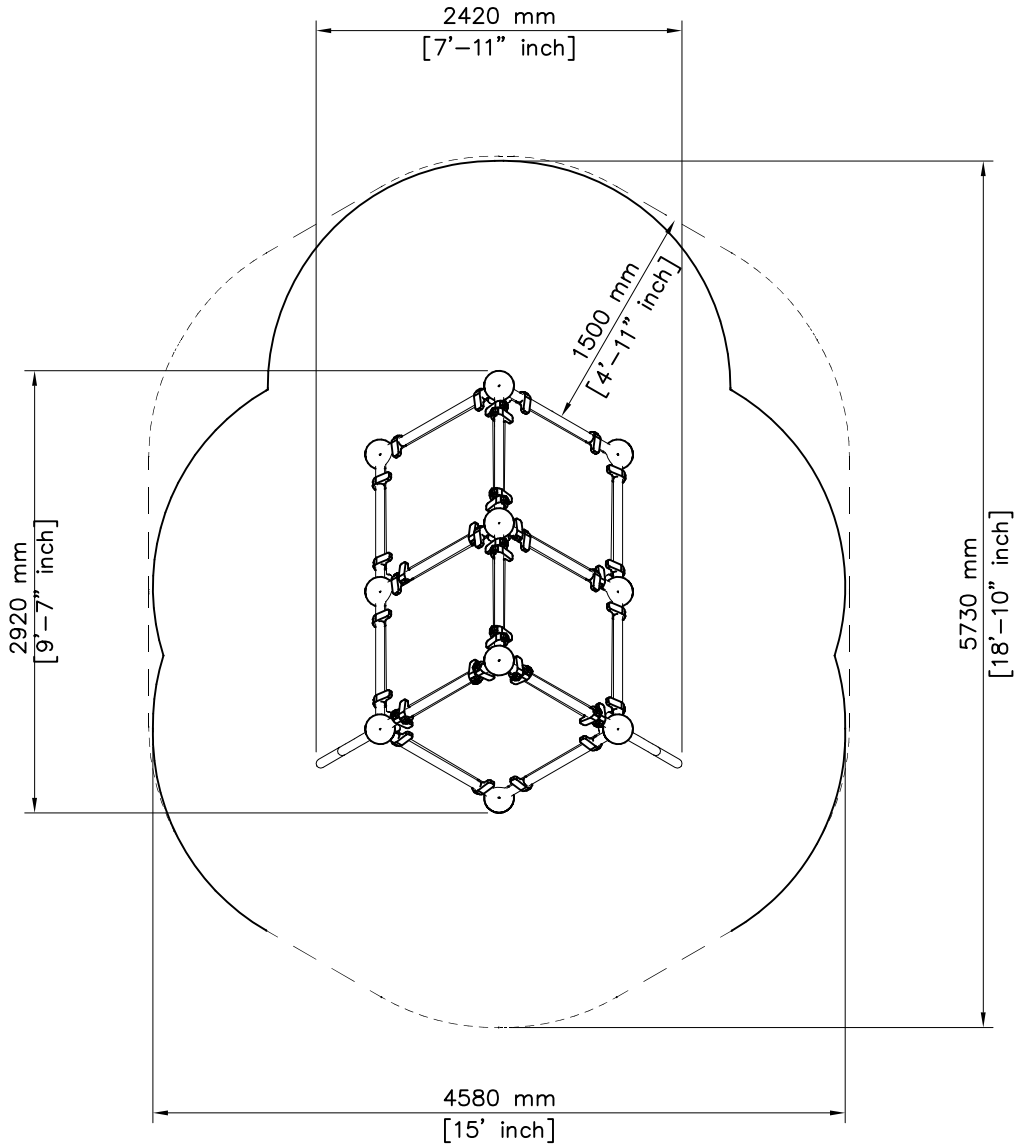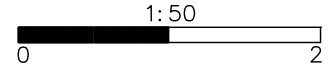

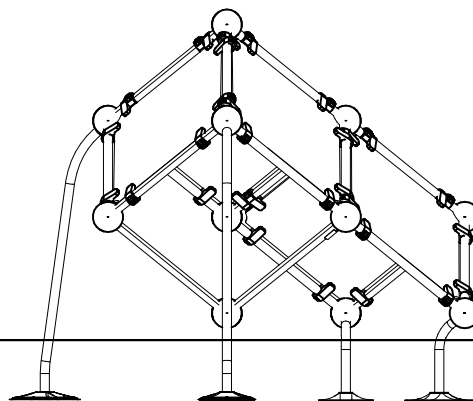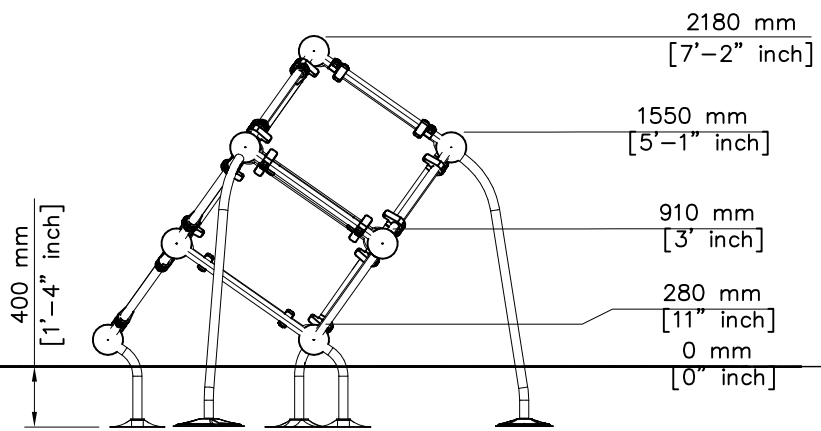

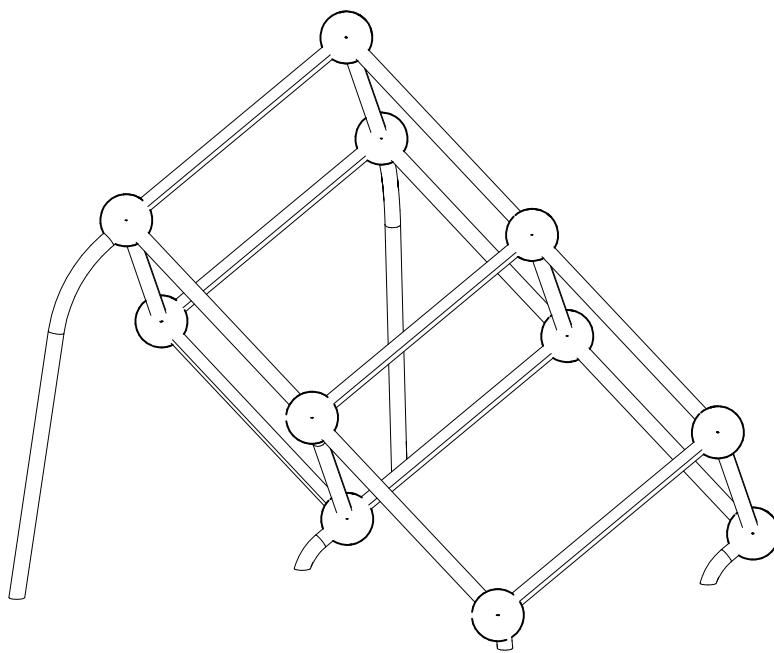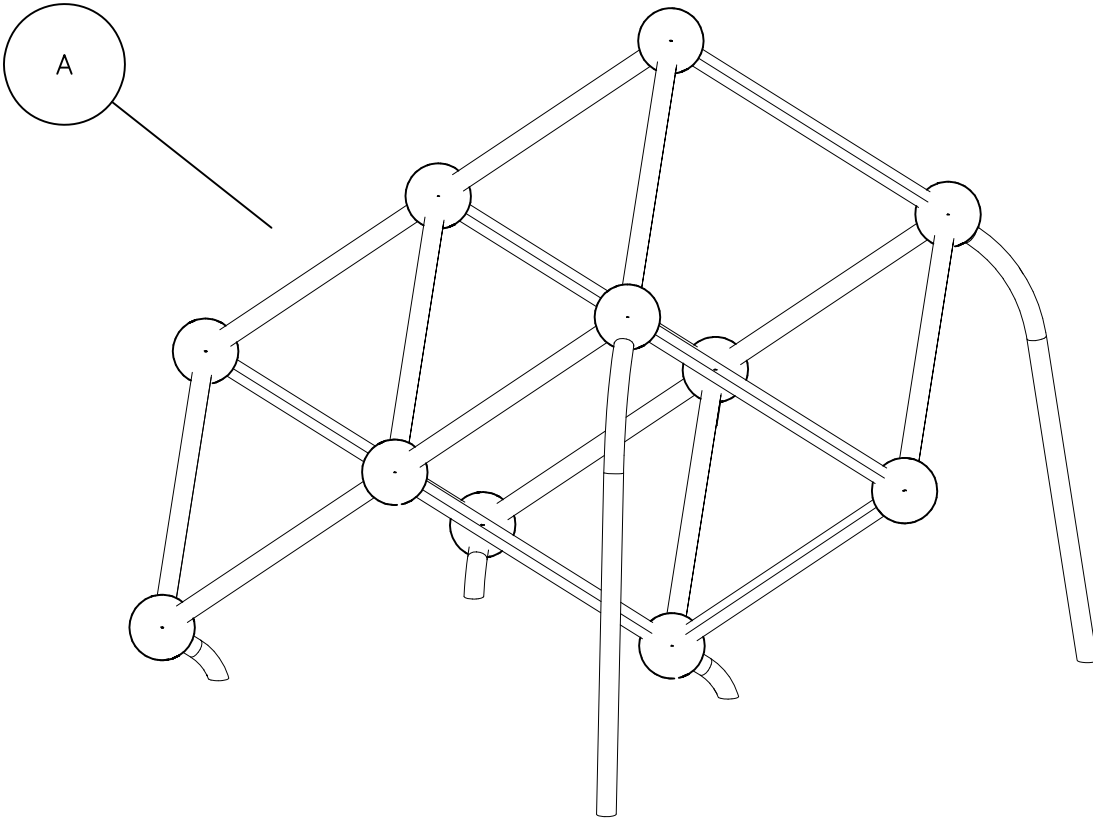


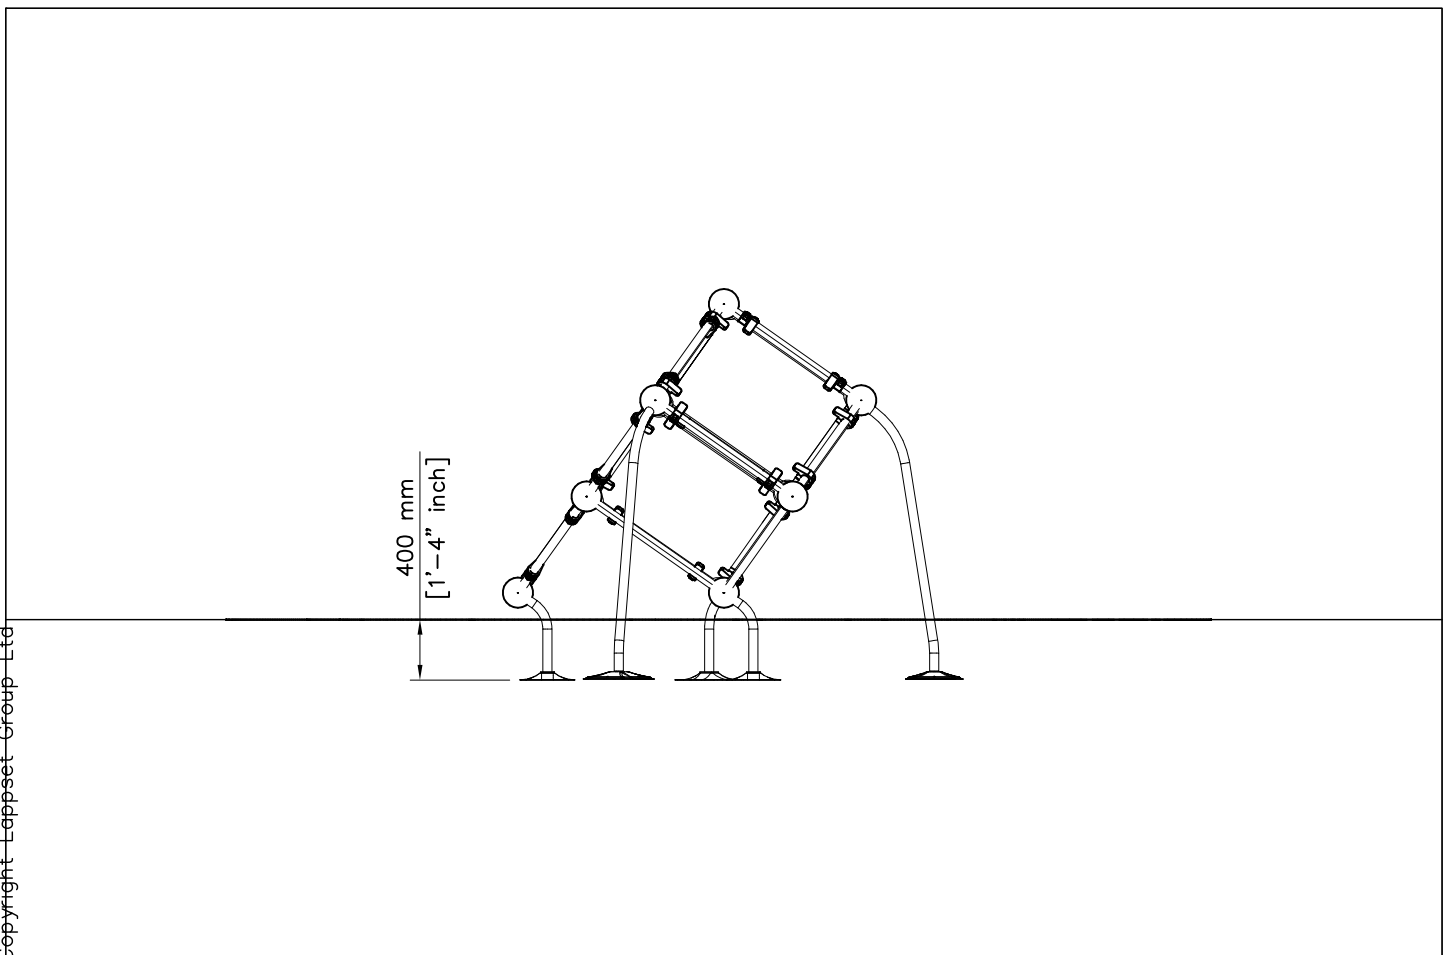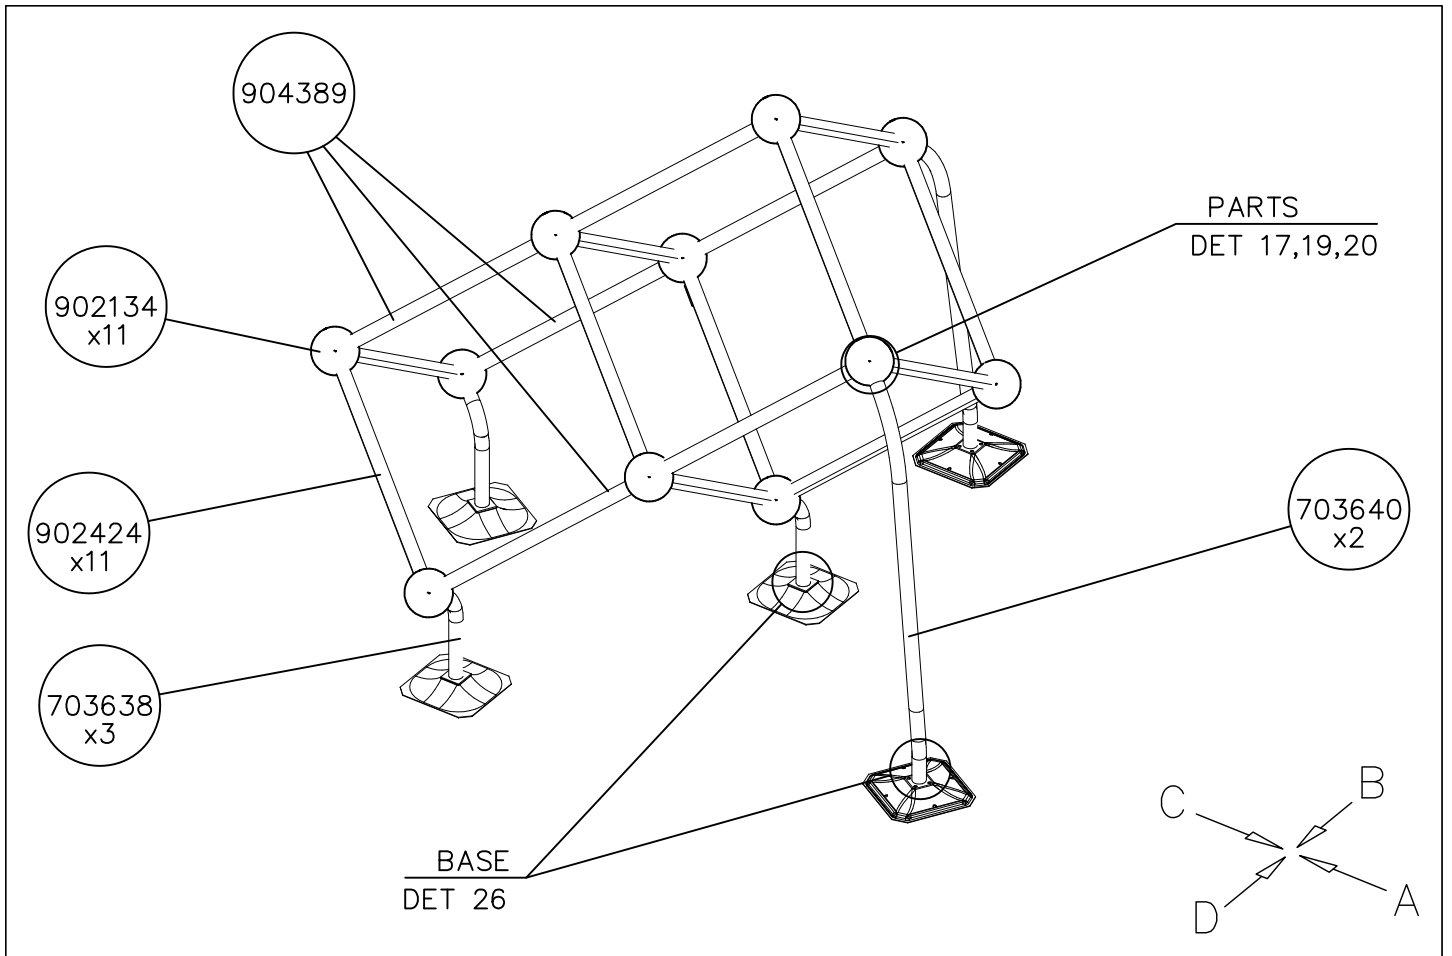


DATE: 22.3.2013

1:50


(A)

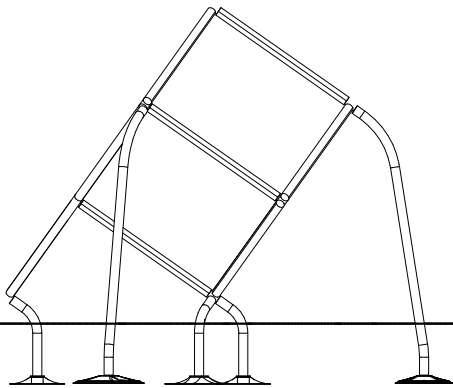

(B)

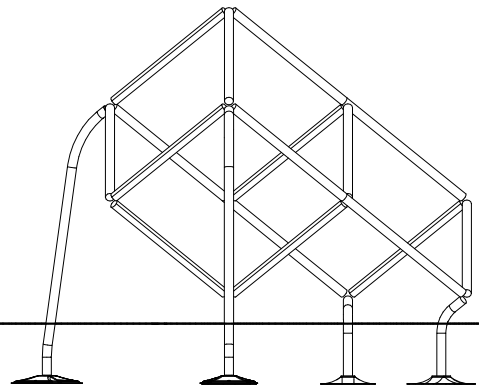

(C)

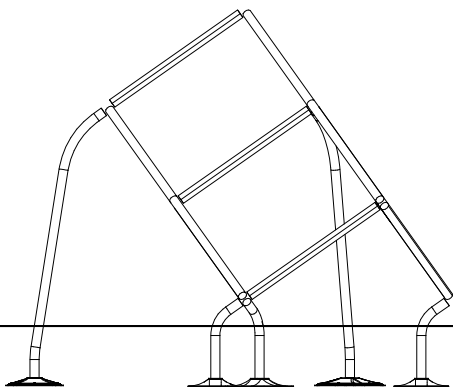

(D)

