

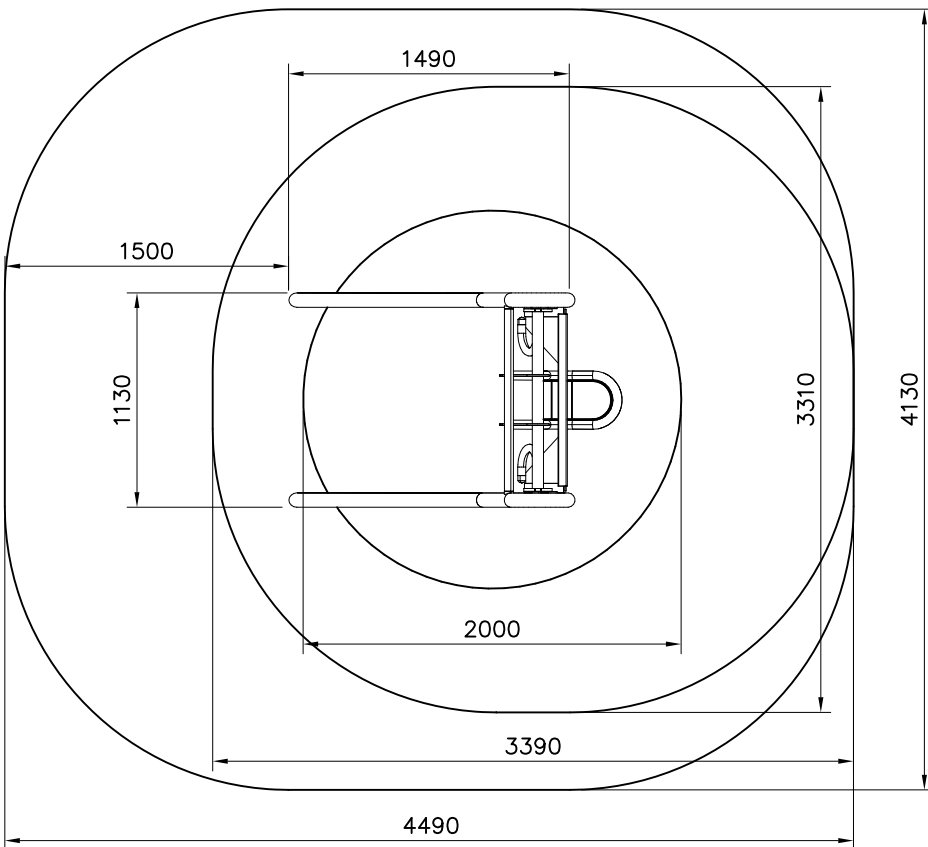
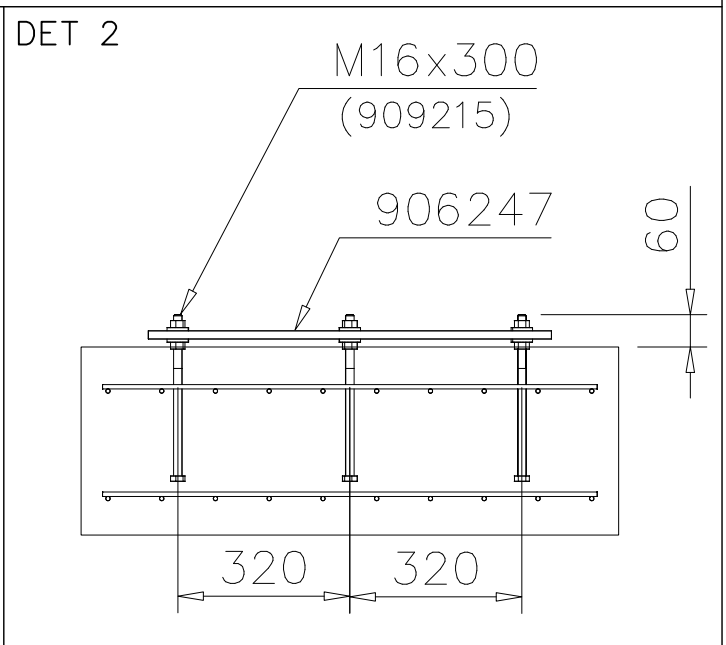


Area of Movement 16.6 m²
 Impact Area 9.3 m²
 Training Space 3.1 m²
 Max Falling Height 650 mm


1: 40

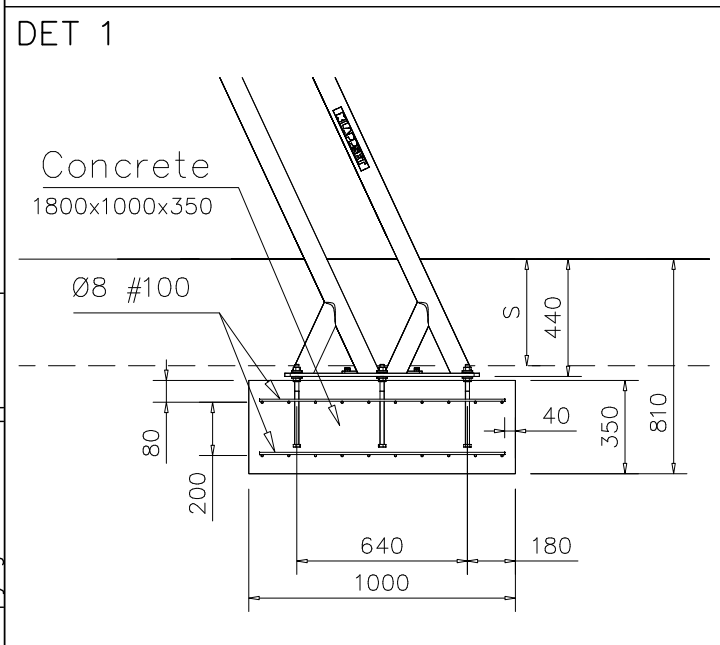


① 901803	PCS	② 904801	PCS
	2		2
M12x90		Ø24 / Ø12	
③ 906247	PCS	④ 906271	PCS
	1		1
750x1500		8x300x900	
⑤ 906326	PCS	⑥ 906422	PCS
	4		1
M12x20			
⑦ 906424	PCS	⑧ 906472	PCS
	1		1
⑨ 907212	PCS	⑩ 907573	PCS
	1		1
⑪ 907616	PCS	⑫ 909146	PCS
	16		22
M12		M12x35	
⑬ 909215	PCS	⑭ 909644	PCS
	12		6
M16x300		M12	
⑮ 980165	PCS	⑯ 999561	PCS
	12		1
Ø24/13x2,5		10g	

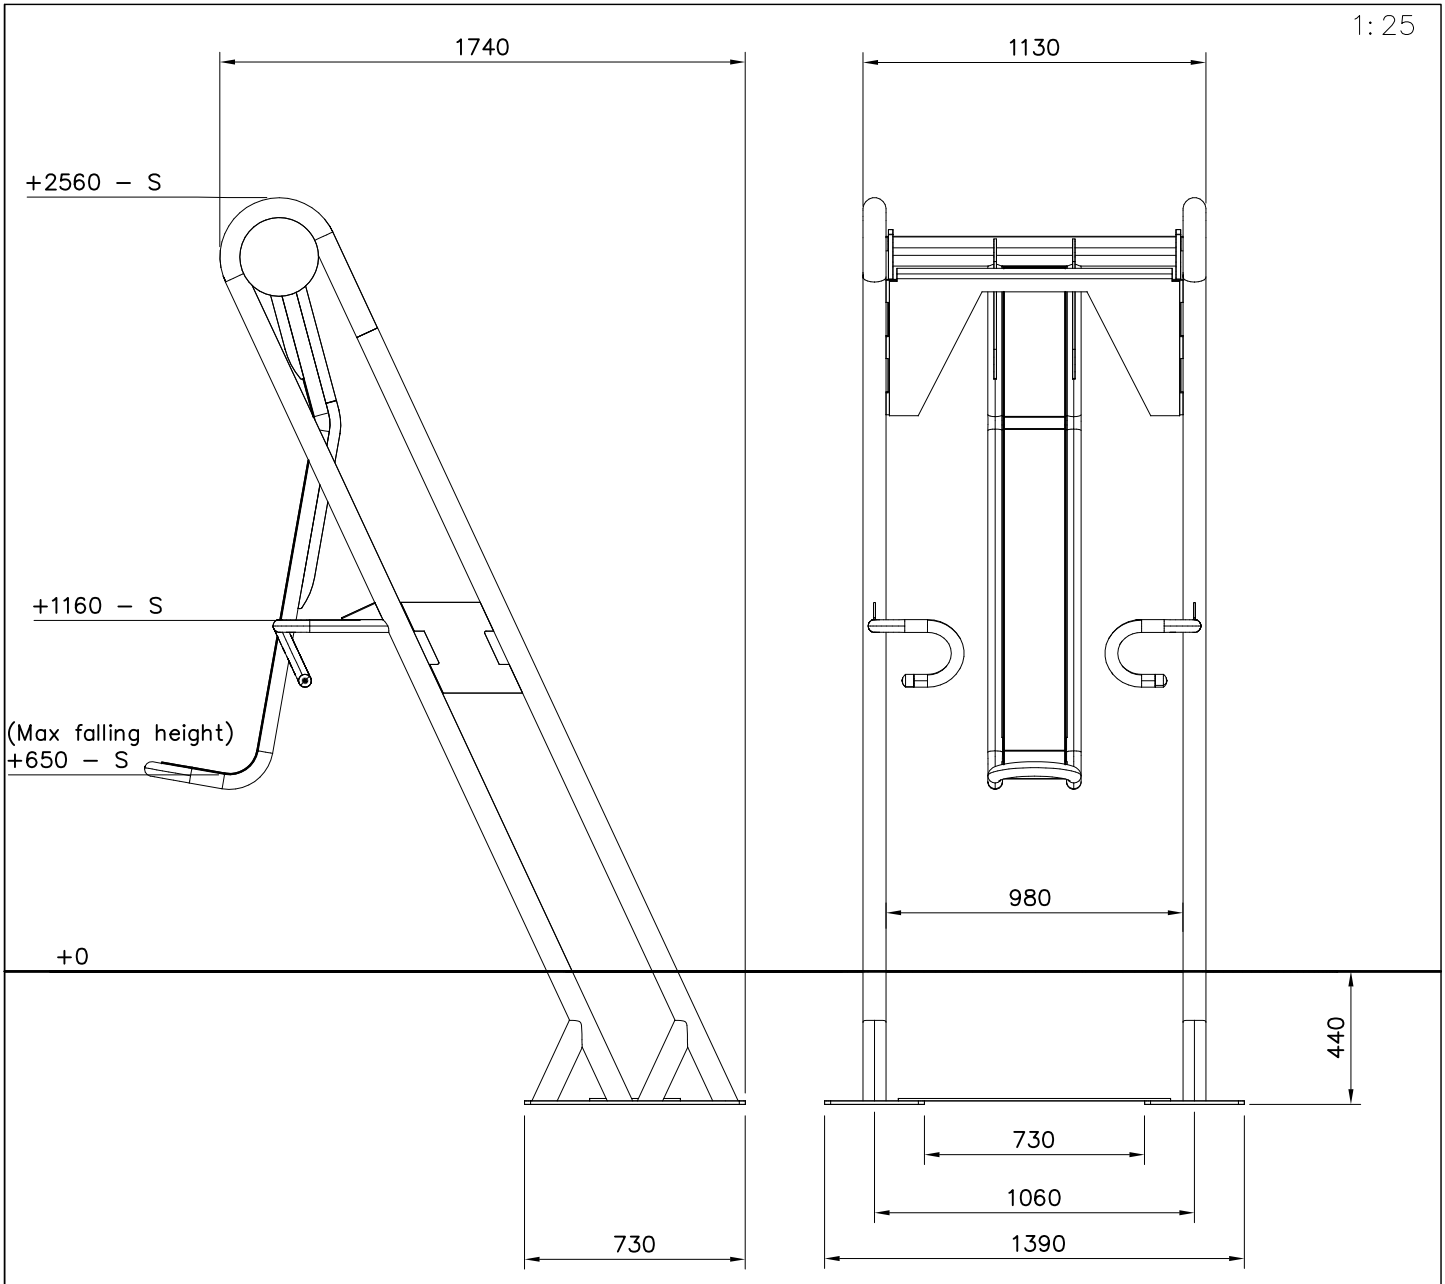


DET 3

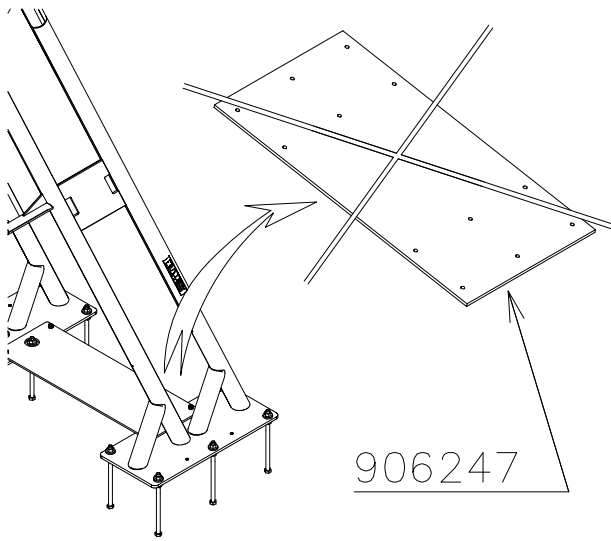


DET 4

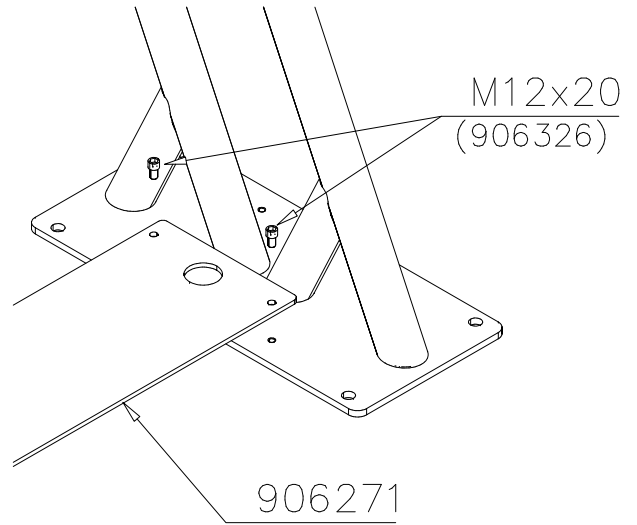


DET 5

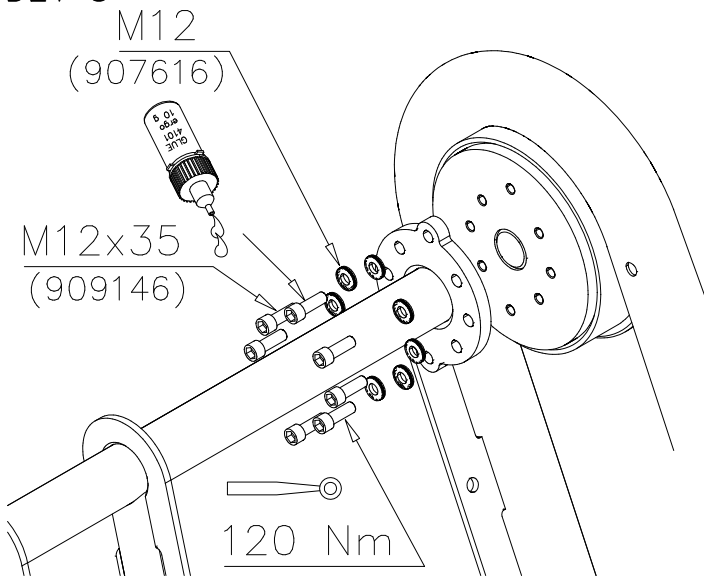

DET 6

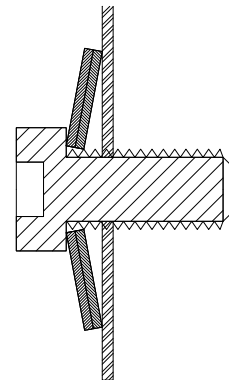

DET 7

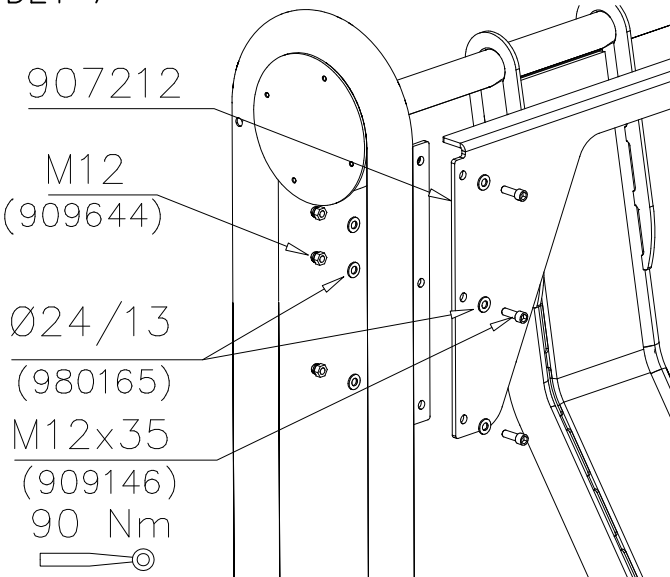

DET 8

